



# PIANO INTERRATO

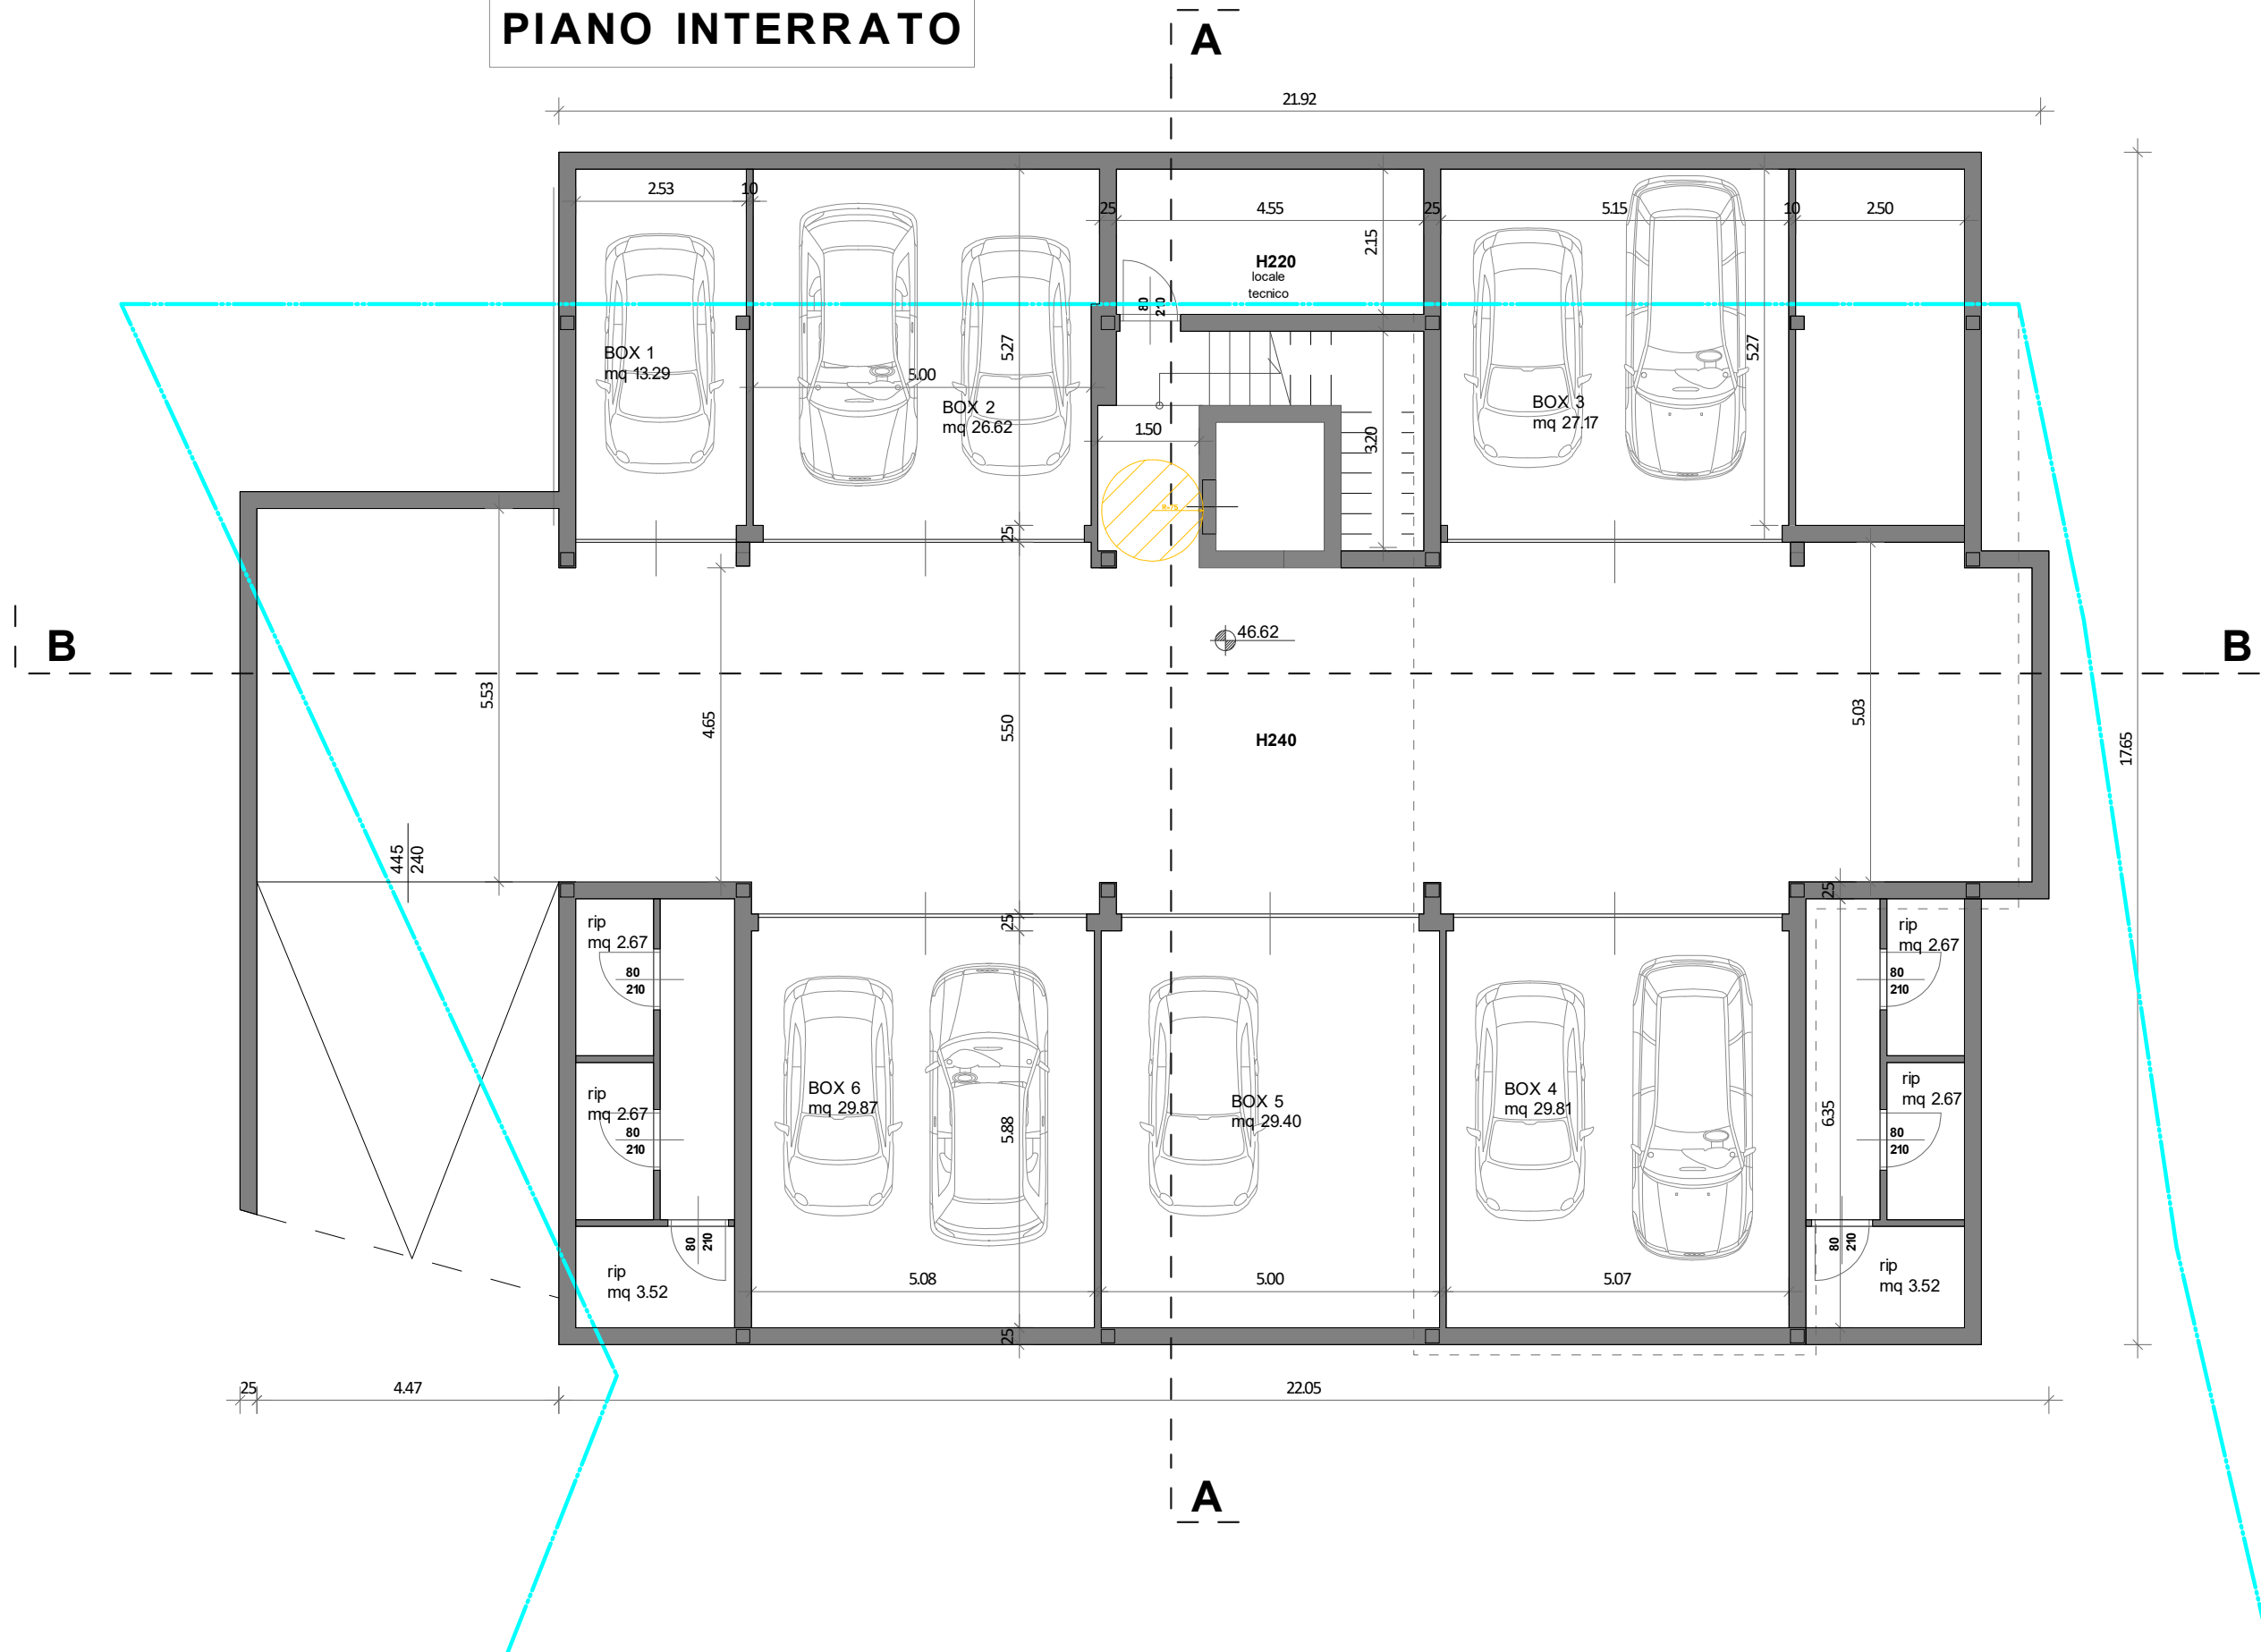

# PIANO TERRA

A

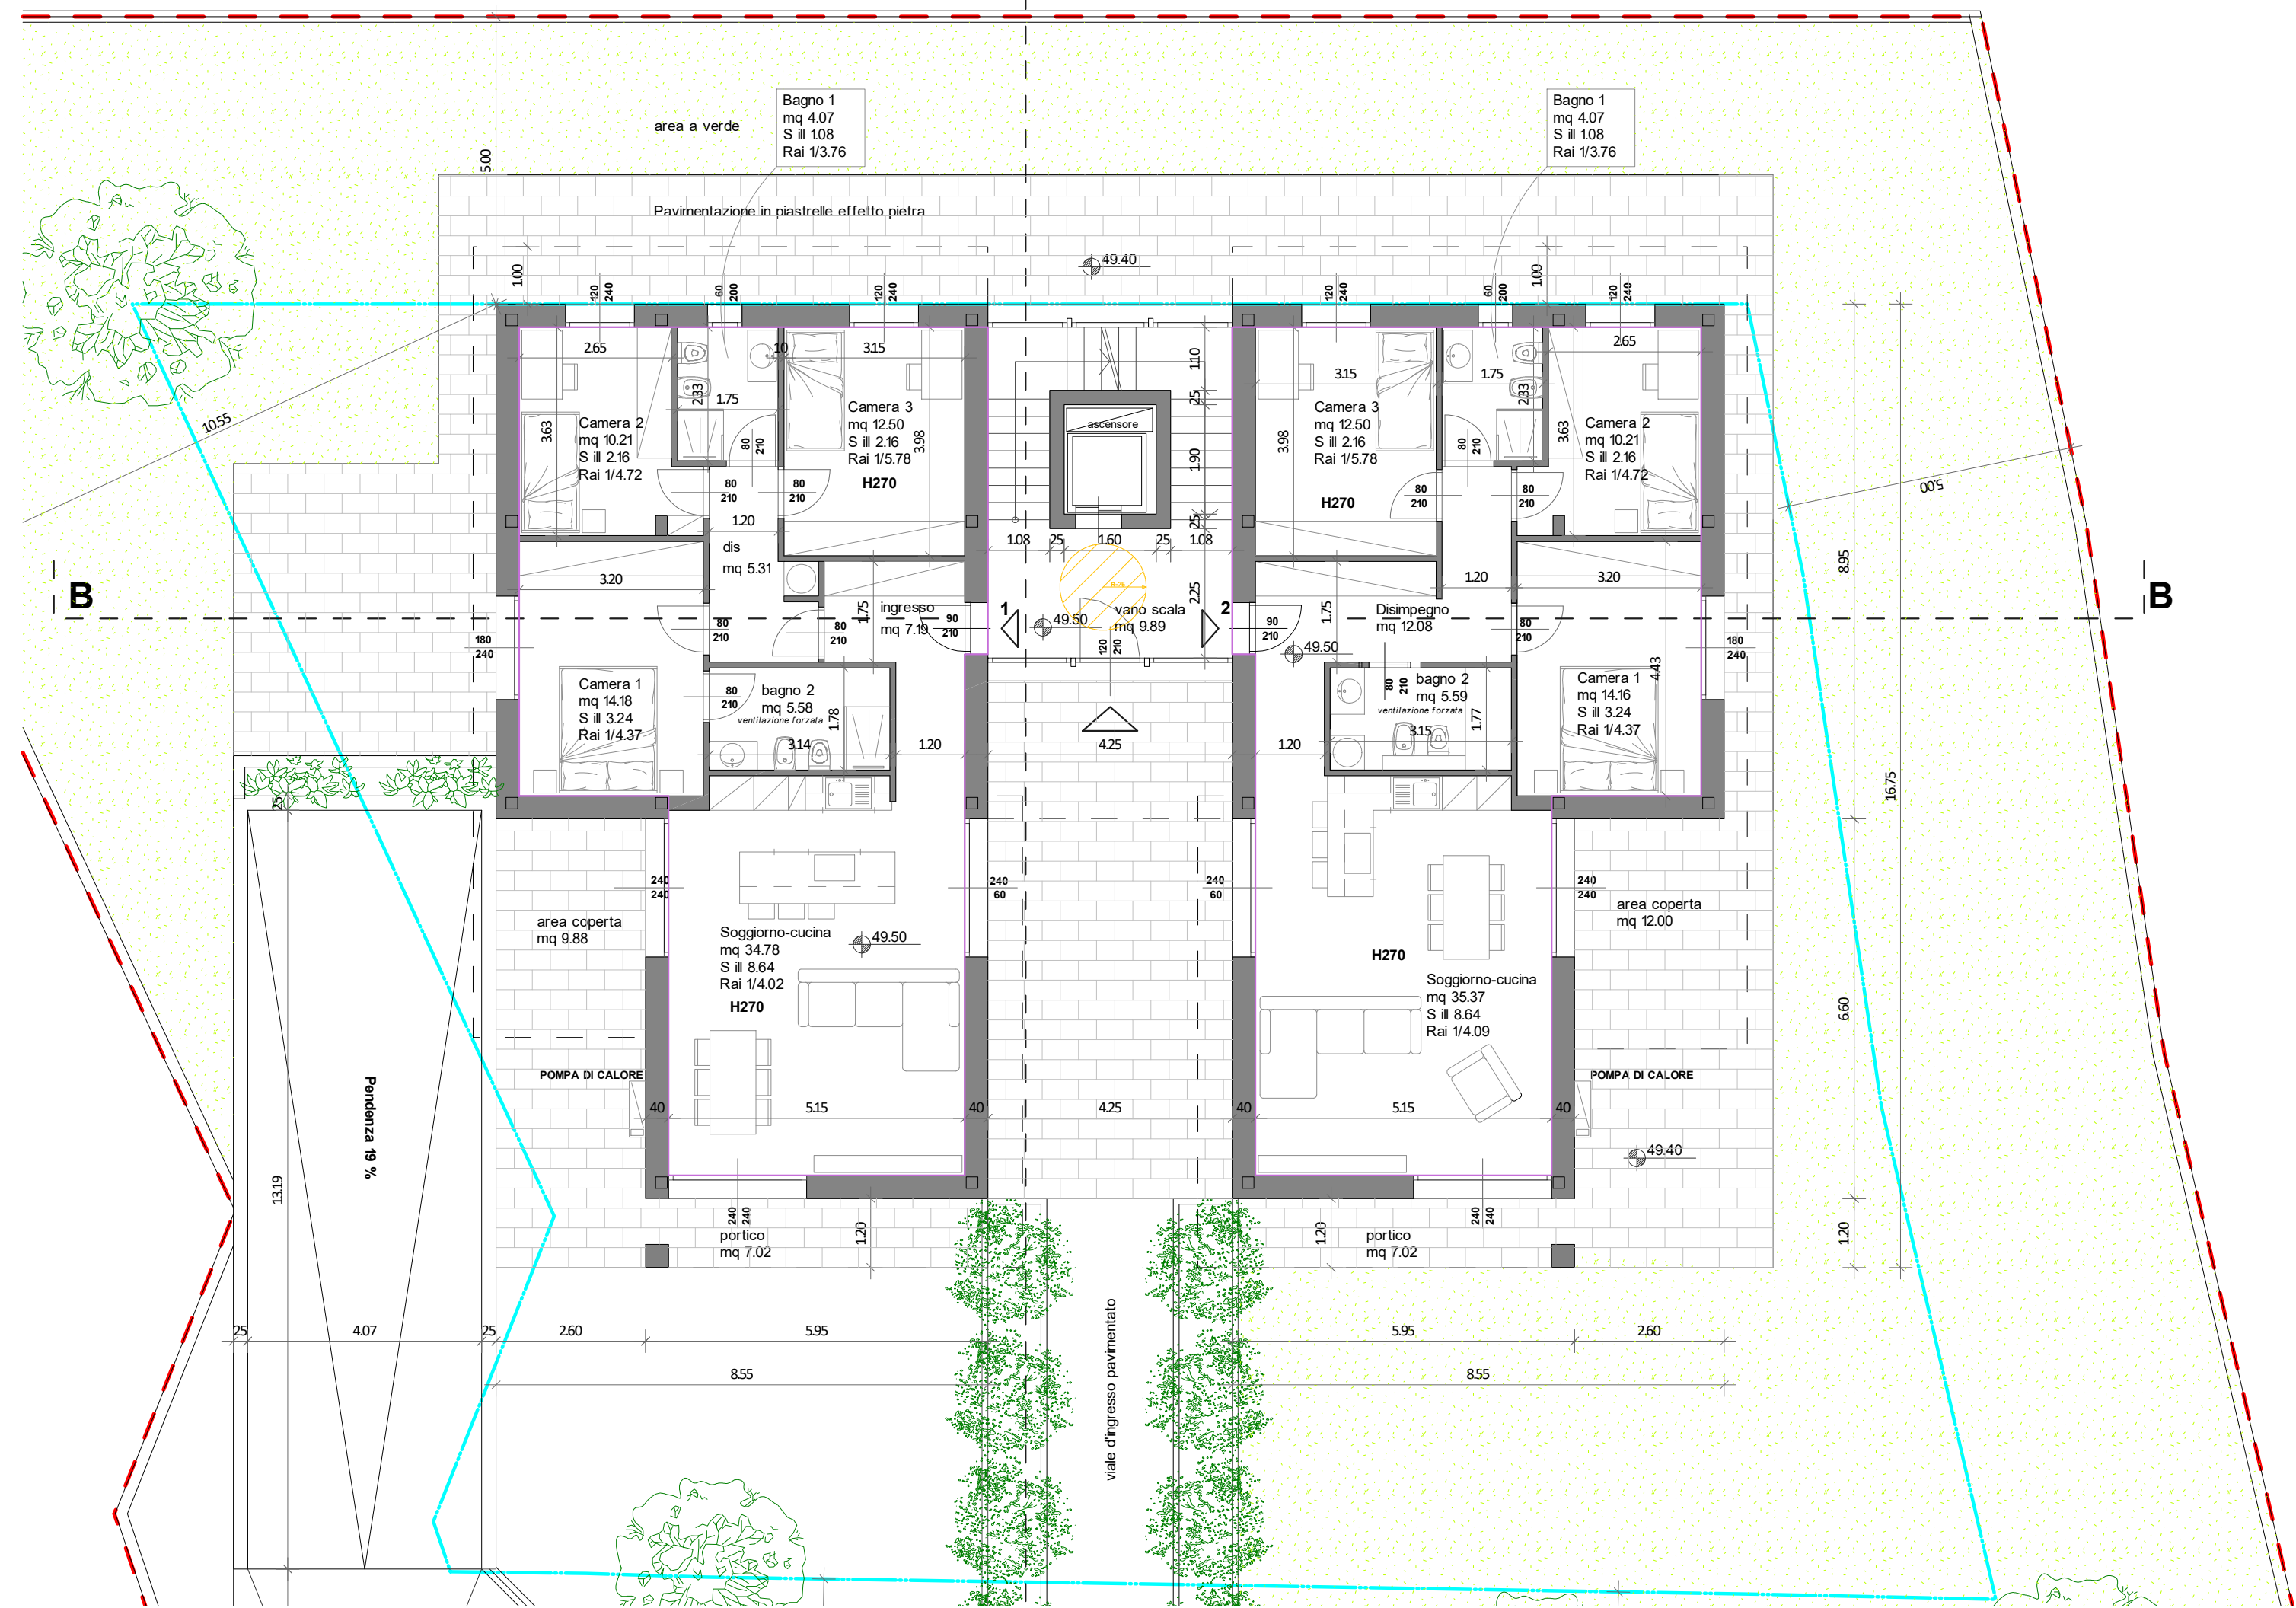

Bagno 1  
mq 4.07  
S ill 1.08  
Rai 1/3.76

Bagno 1  
mq 4.07  
S ill 1.08  
Rai 1/3.76

Pavimentazione in piastrelle effetto pietra

Camera 2  
mq 10.21  
S ill 2.16  
Rai 1/4.72

Camera 3  
mq 12.50  
S ill 2.16  
Rai 1/5.78

Camera 3  
mq 12.50  
S ill 2.16  
Rai 1/5.78

Camera 2  
mq 10.21  
S ill 2.16  
Rai 1/4.72

Camera 1  
mq 14.18  
S ill 3.24  
Rai 1/4.37

bagno 2  
mq 5.58  
ventilazione forzata

bagno 2  
mq 5.59  
ventilazione forzata

Camera 1  
mq 14.16  
S ill 3.24  
Rai 1/4.37

area coperta  
mq 9.88

Soggiorno-cucina  
mq 34.78  
S ill 8.64  
Rai 1/4.02

Soggiorno-cucina  
mq 35.37  
S ill 8.64  
Rai 1/4.09

area coperta  
mq 12.00

POMPA DI CALORE

POMPA DI CALORE

Pendenza 19 %

viale d'ingresso pavimentato

13.19

4.07

2.60

5.95

8.55

5.95

2.60

8.55

1.20

6.60

16.75

8.95

0.05

5.00

1.00

1.20

2.40

50

200

120

240

120

240

120

240

50

200

100

120

240

180

240

80

210

1.75

90

210

120

210

90

210

1.75

80

210

1.77

315

1.78

120

180

240

240

240

120

40

4.25

40

40

4.25

40

40

4.25

40

49.40

49.40

49.50

49.50


4.25

49.40


B

B

# PIANO PRIMO

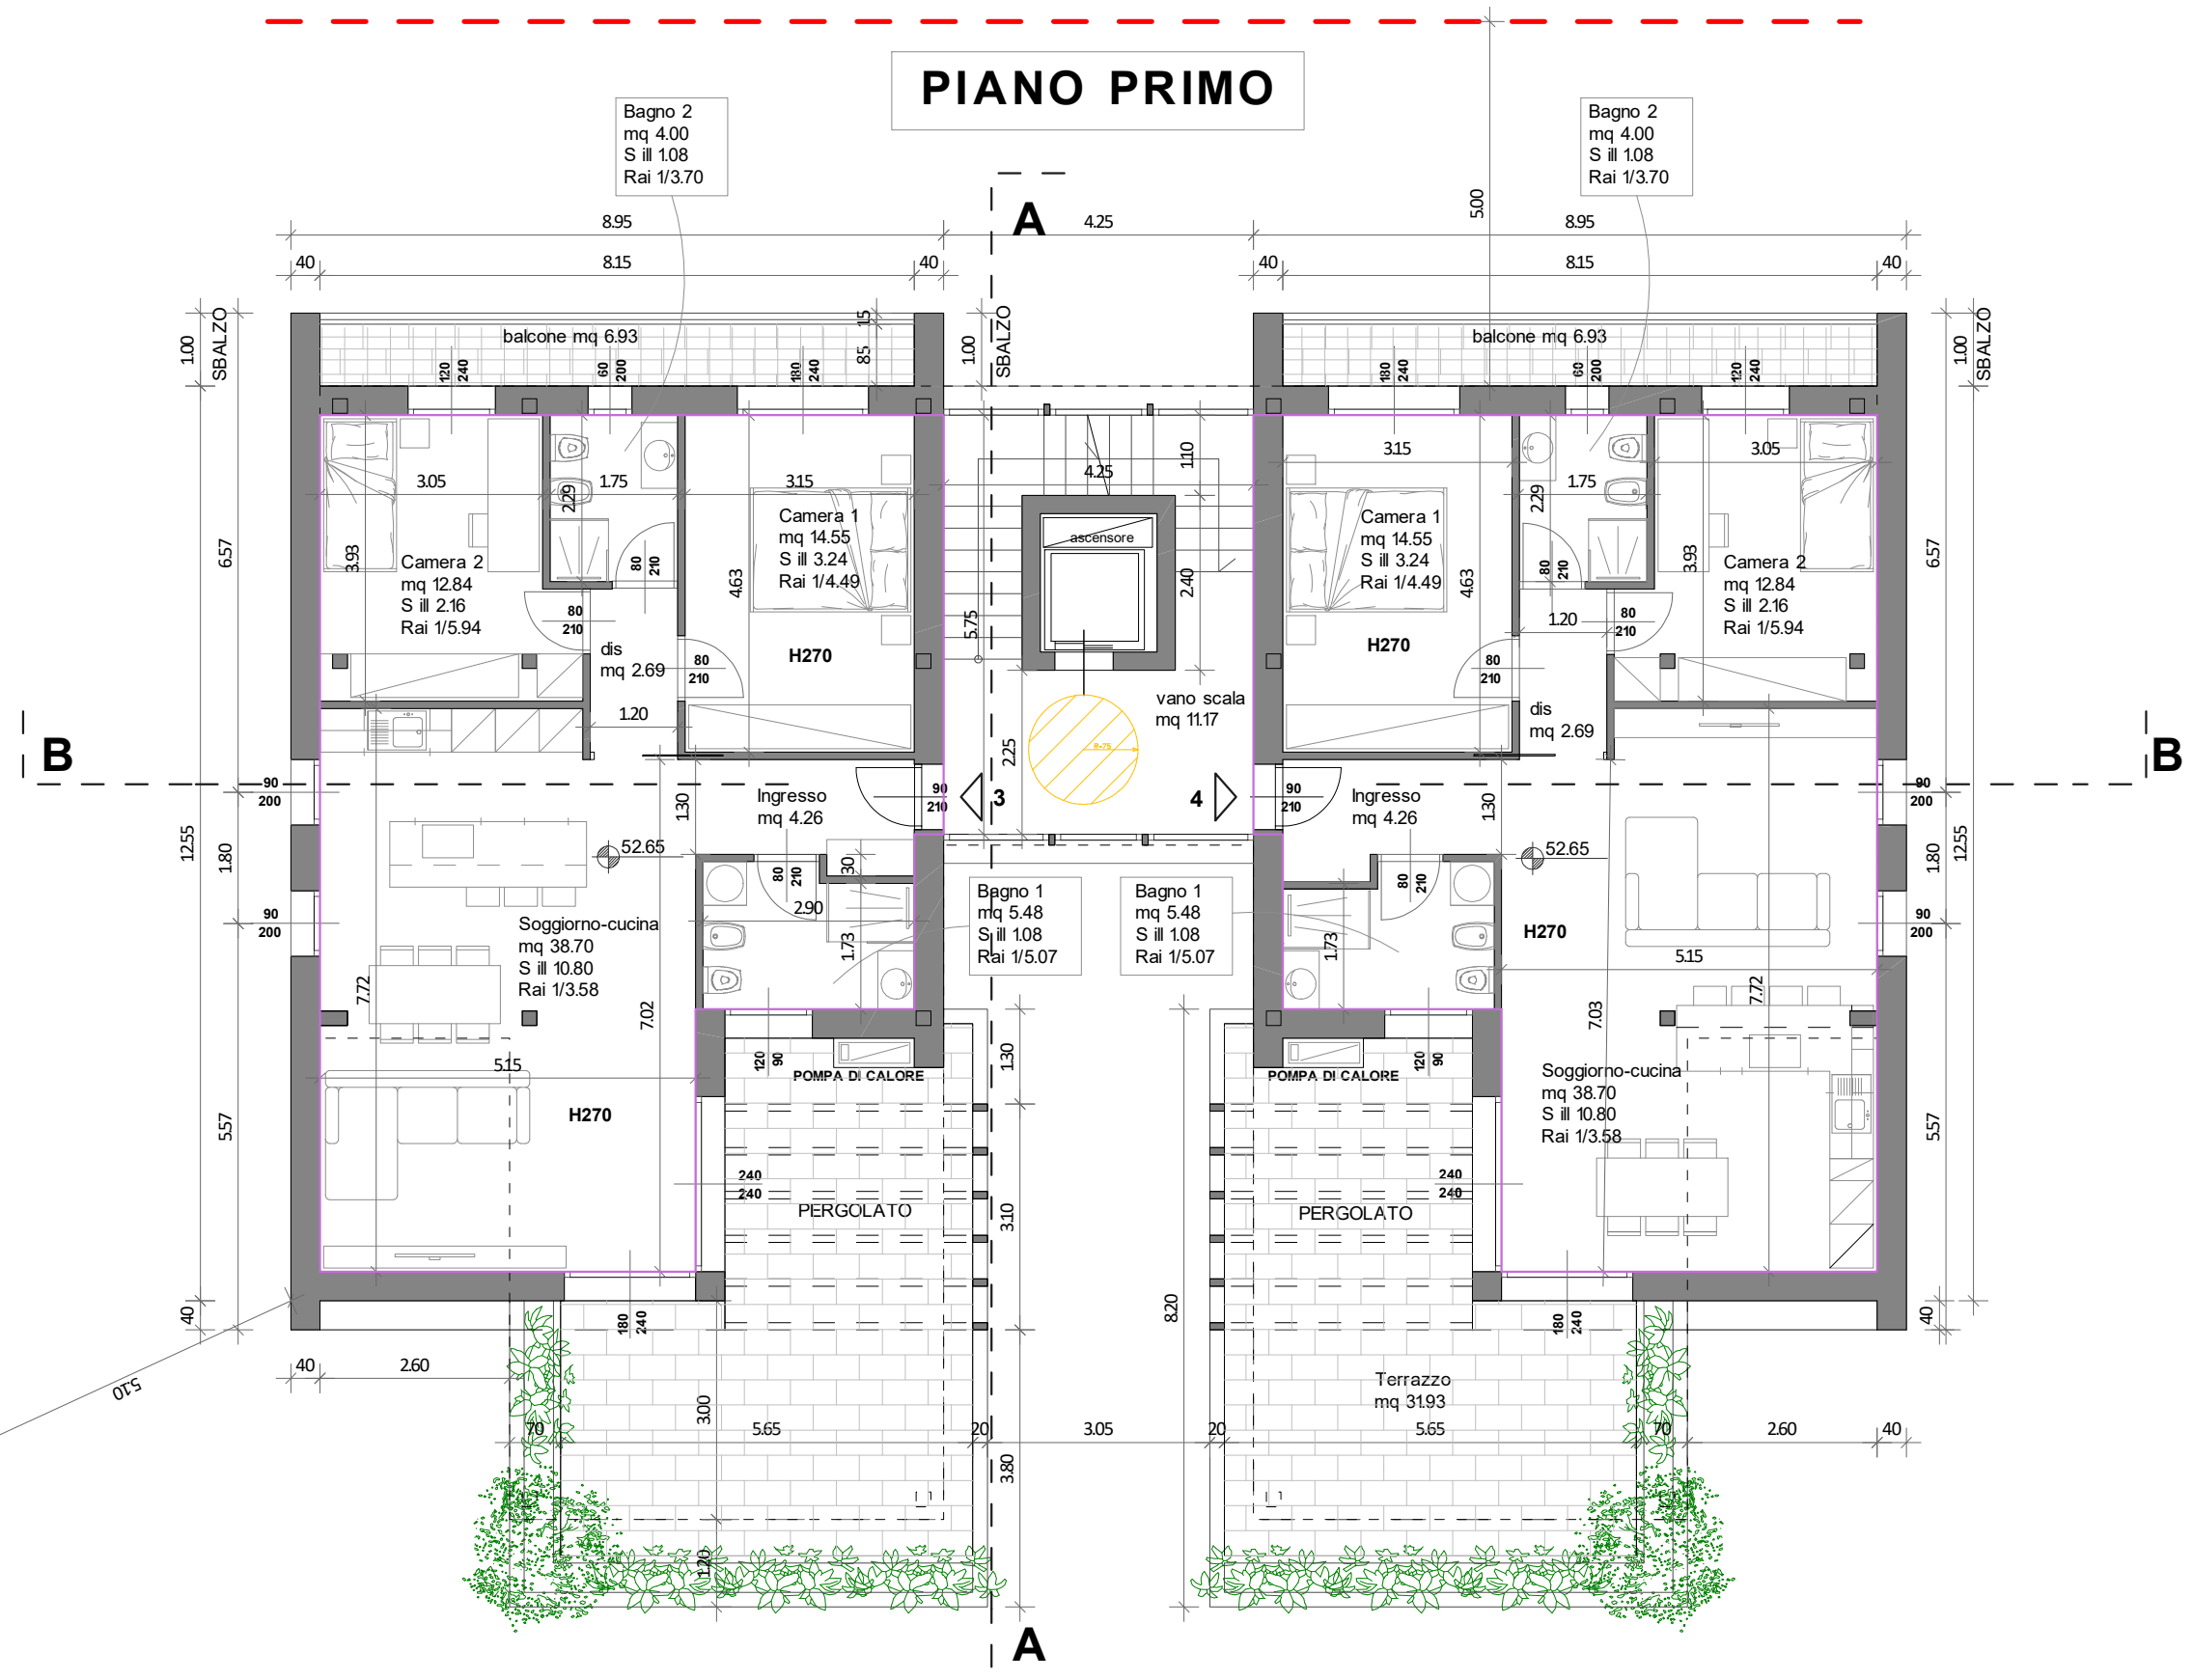

# PIANO SECONDO

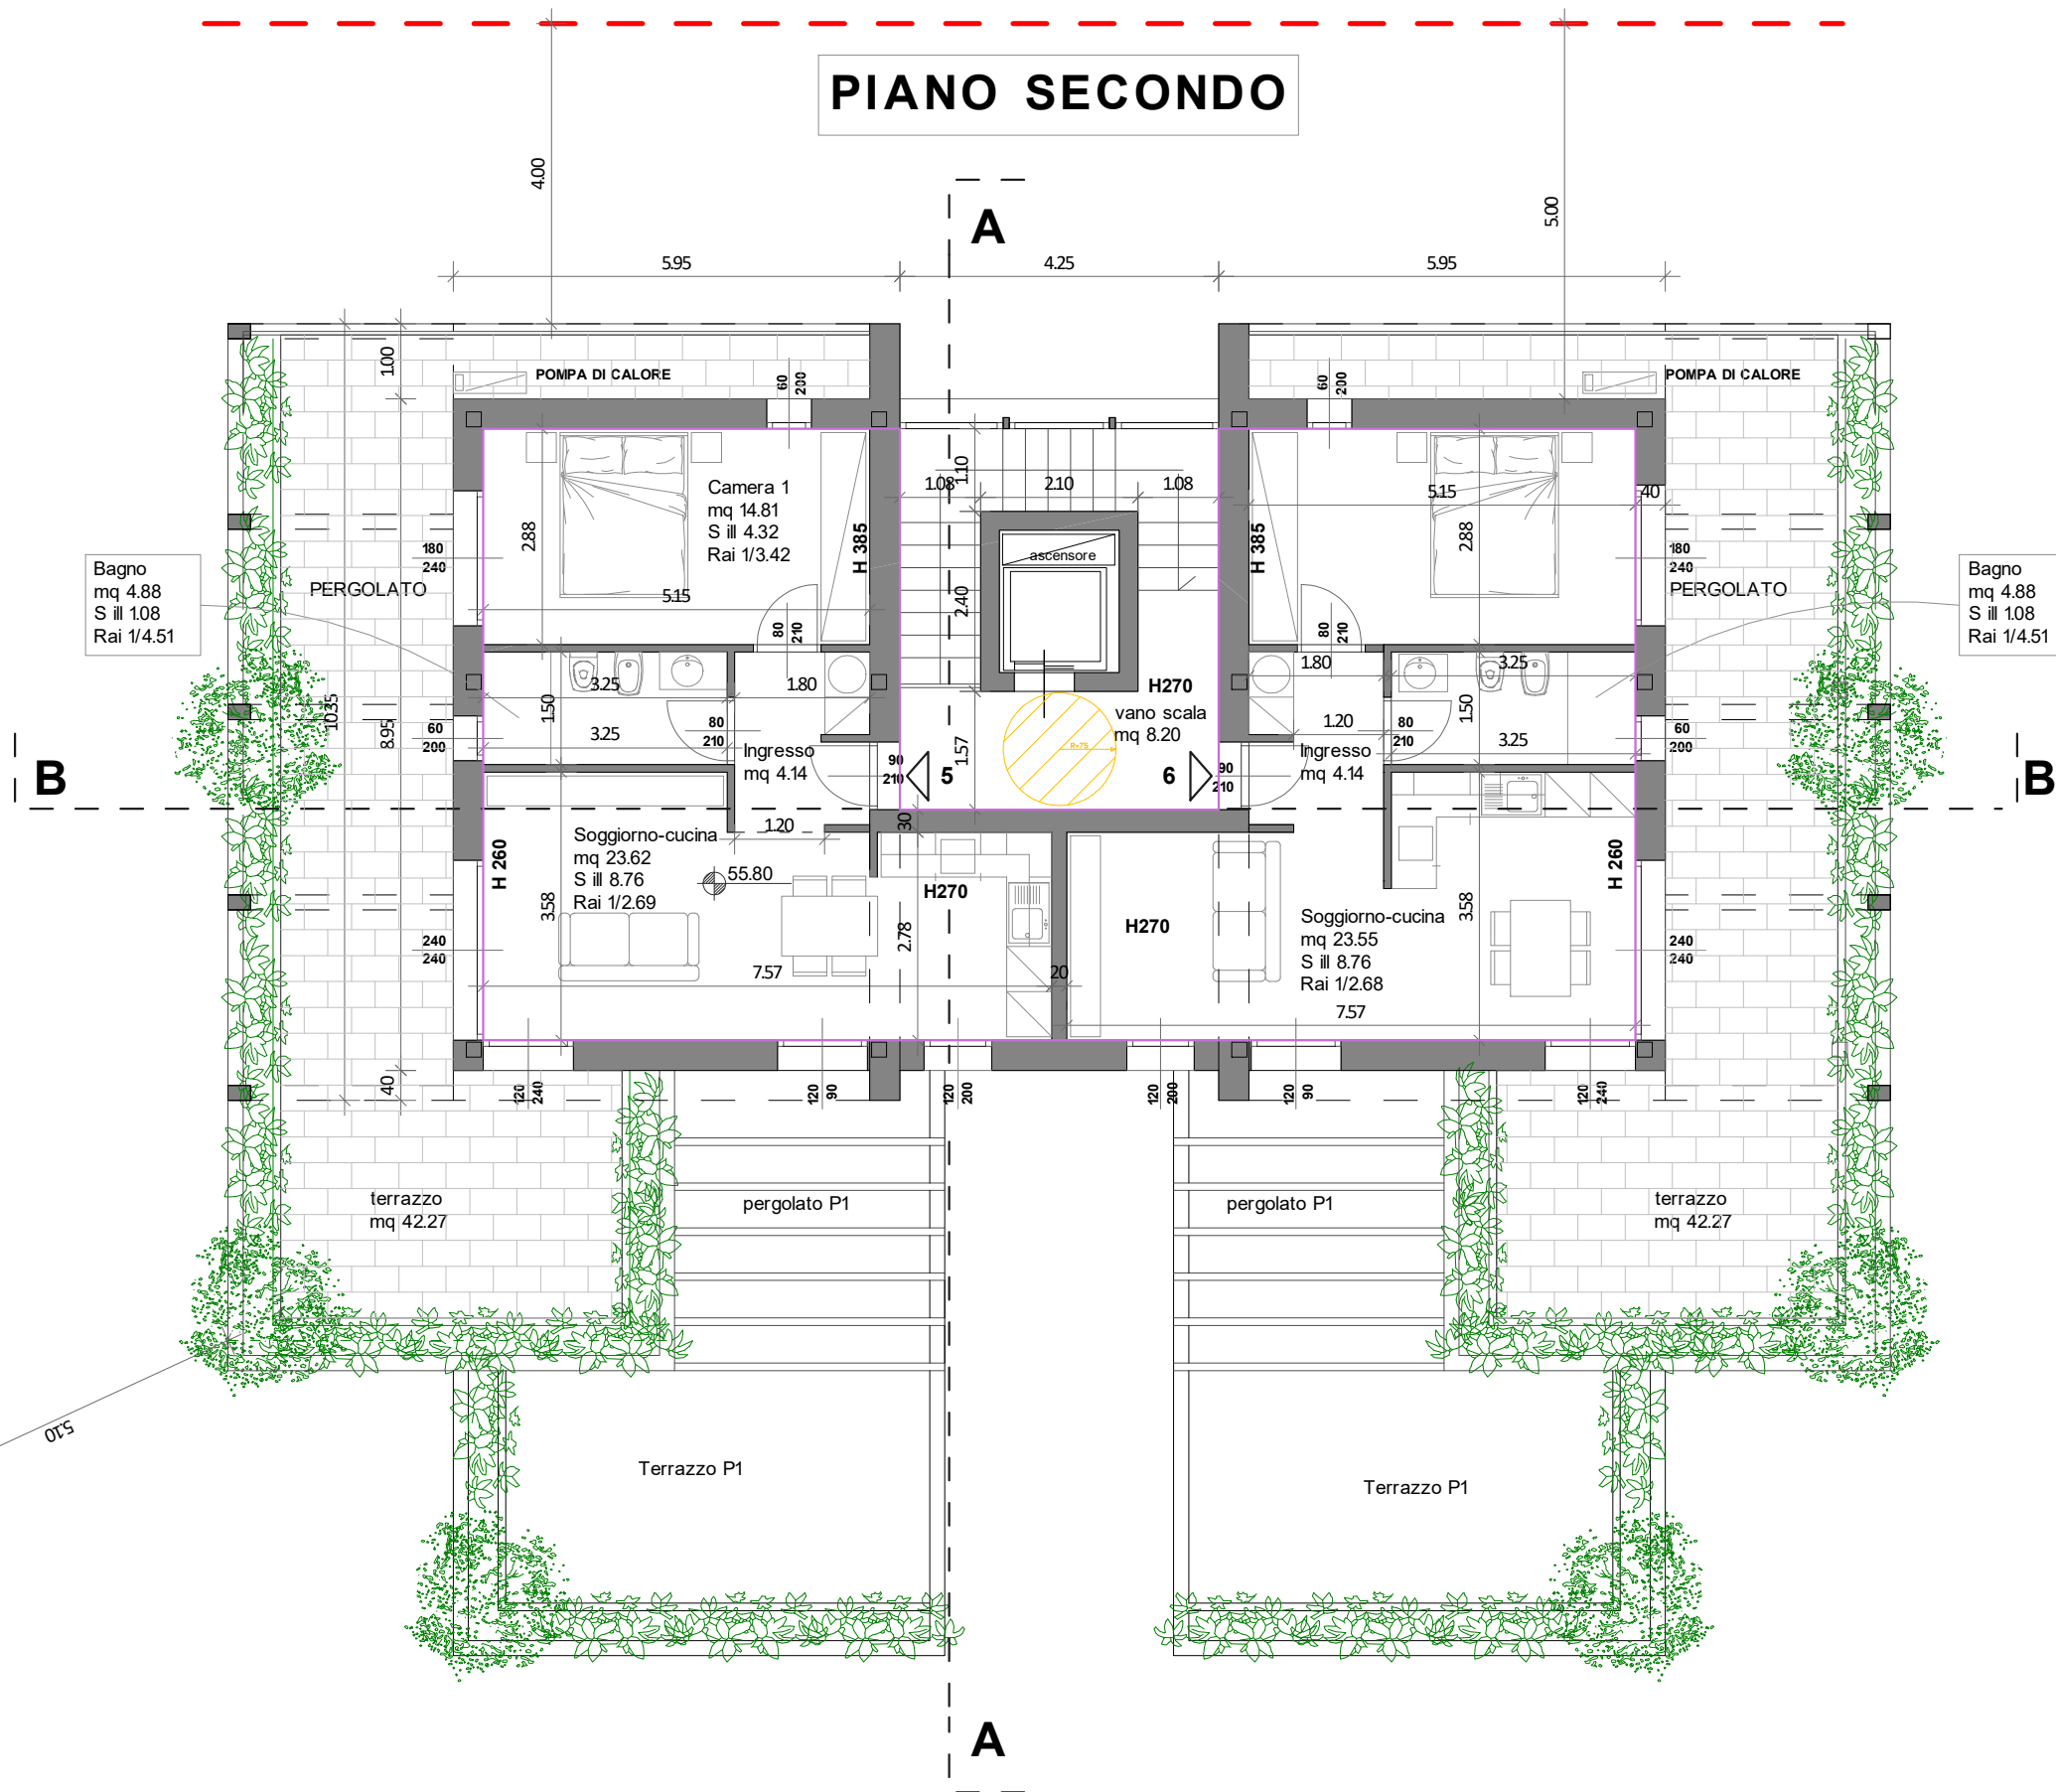


	SLP mq	H	VOL mc
1	99.43	x 3.00	298.29
2	99.43	x 3.00	298.29
3	87.96	x 3.00	263.88
4	87.96	x 3.00	263.88
5-6	103.53	x 3.00	310.59
			<b>1'434.93 mc</b>

vol disponibile sul Lotto mc 1'051.46


Vol da acquisire mc 383.47



# COPERTURA

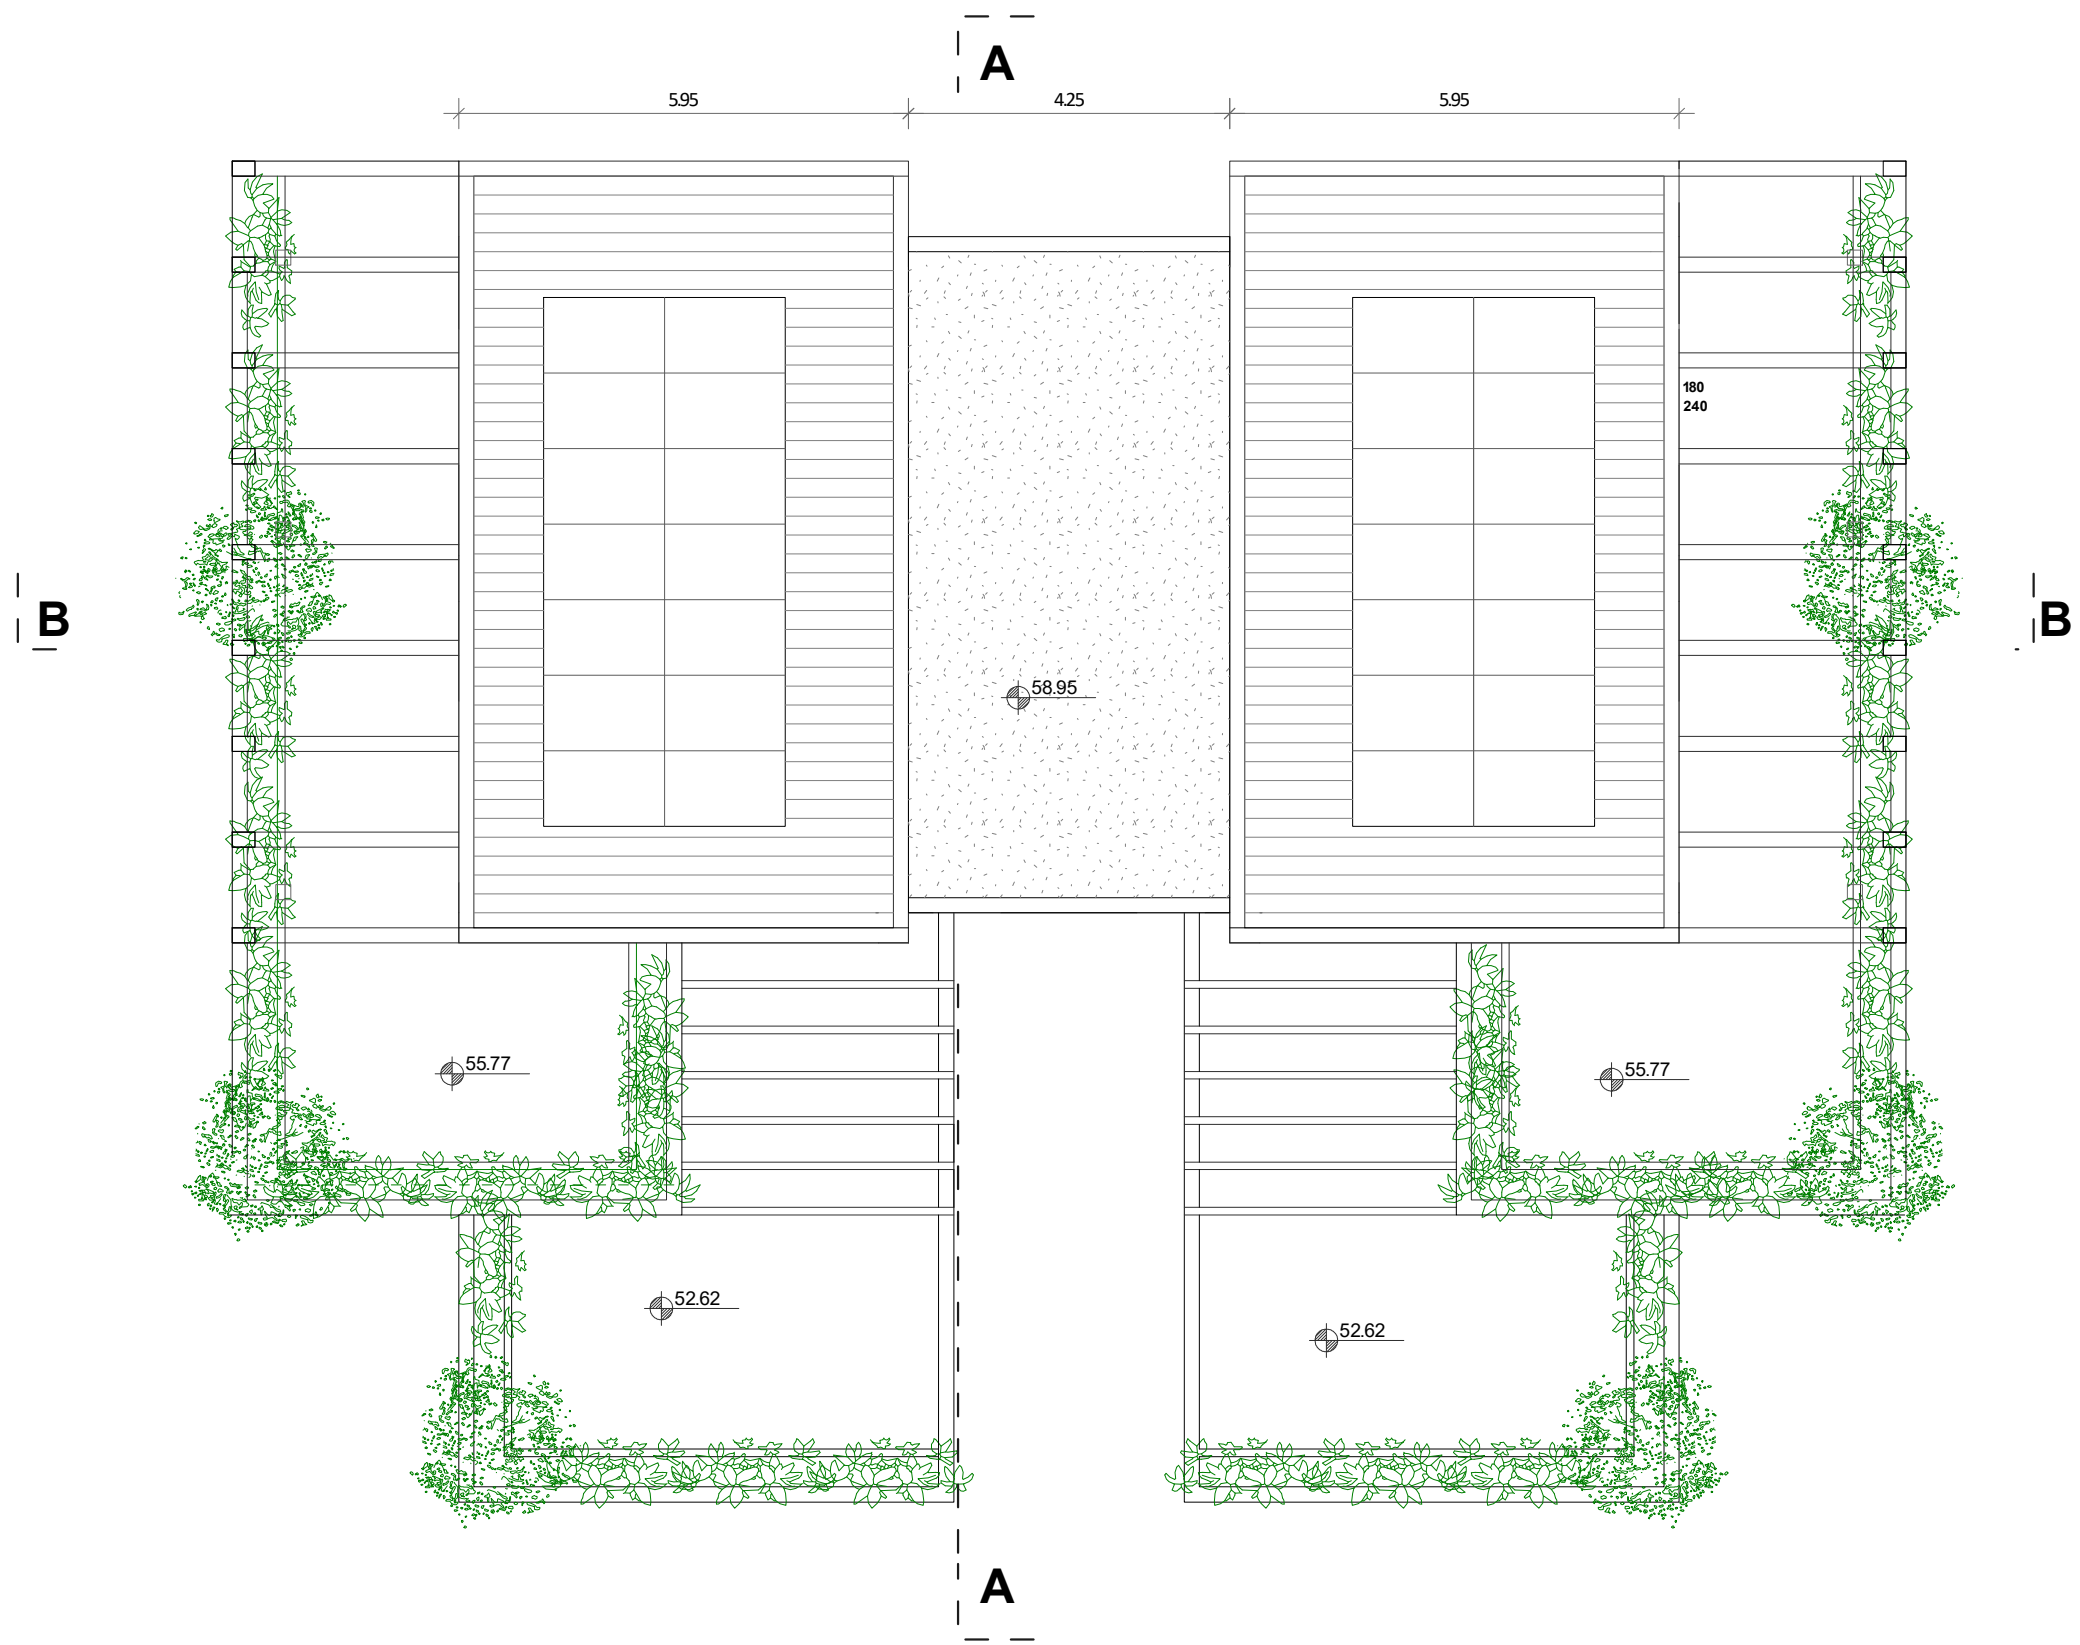

SEZIONE A-A

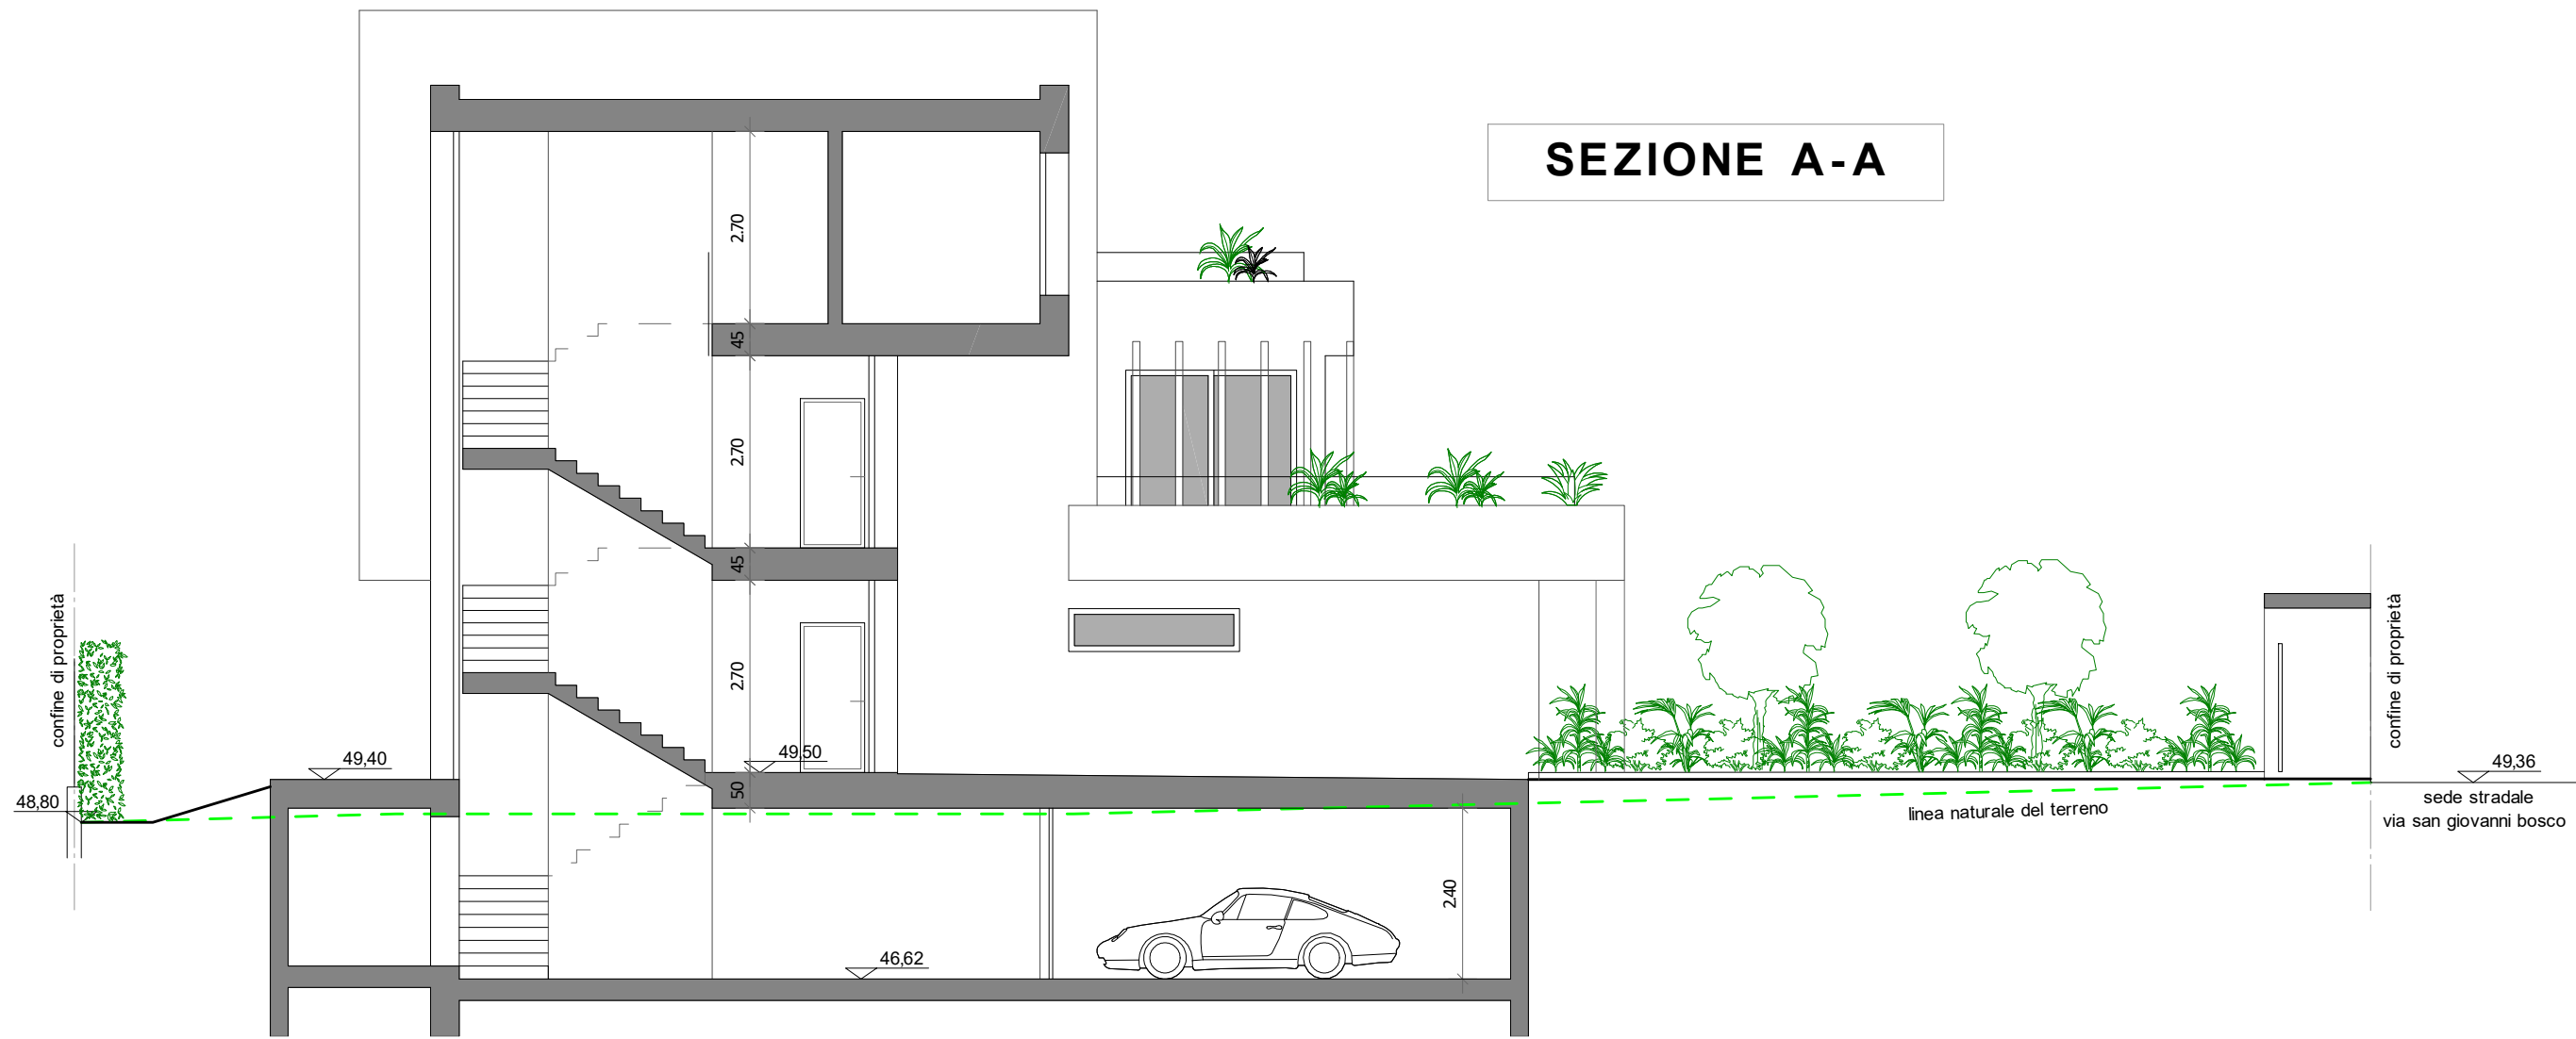


# PROSPETTO SUD



# PROSPETTO NORD






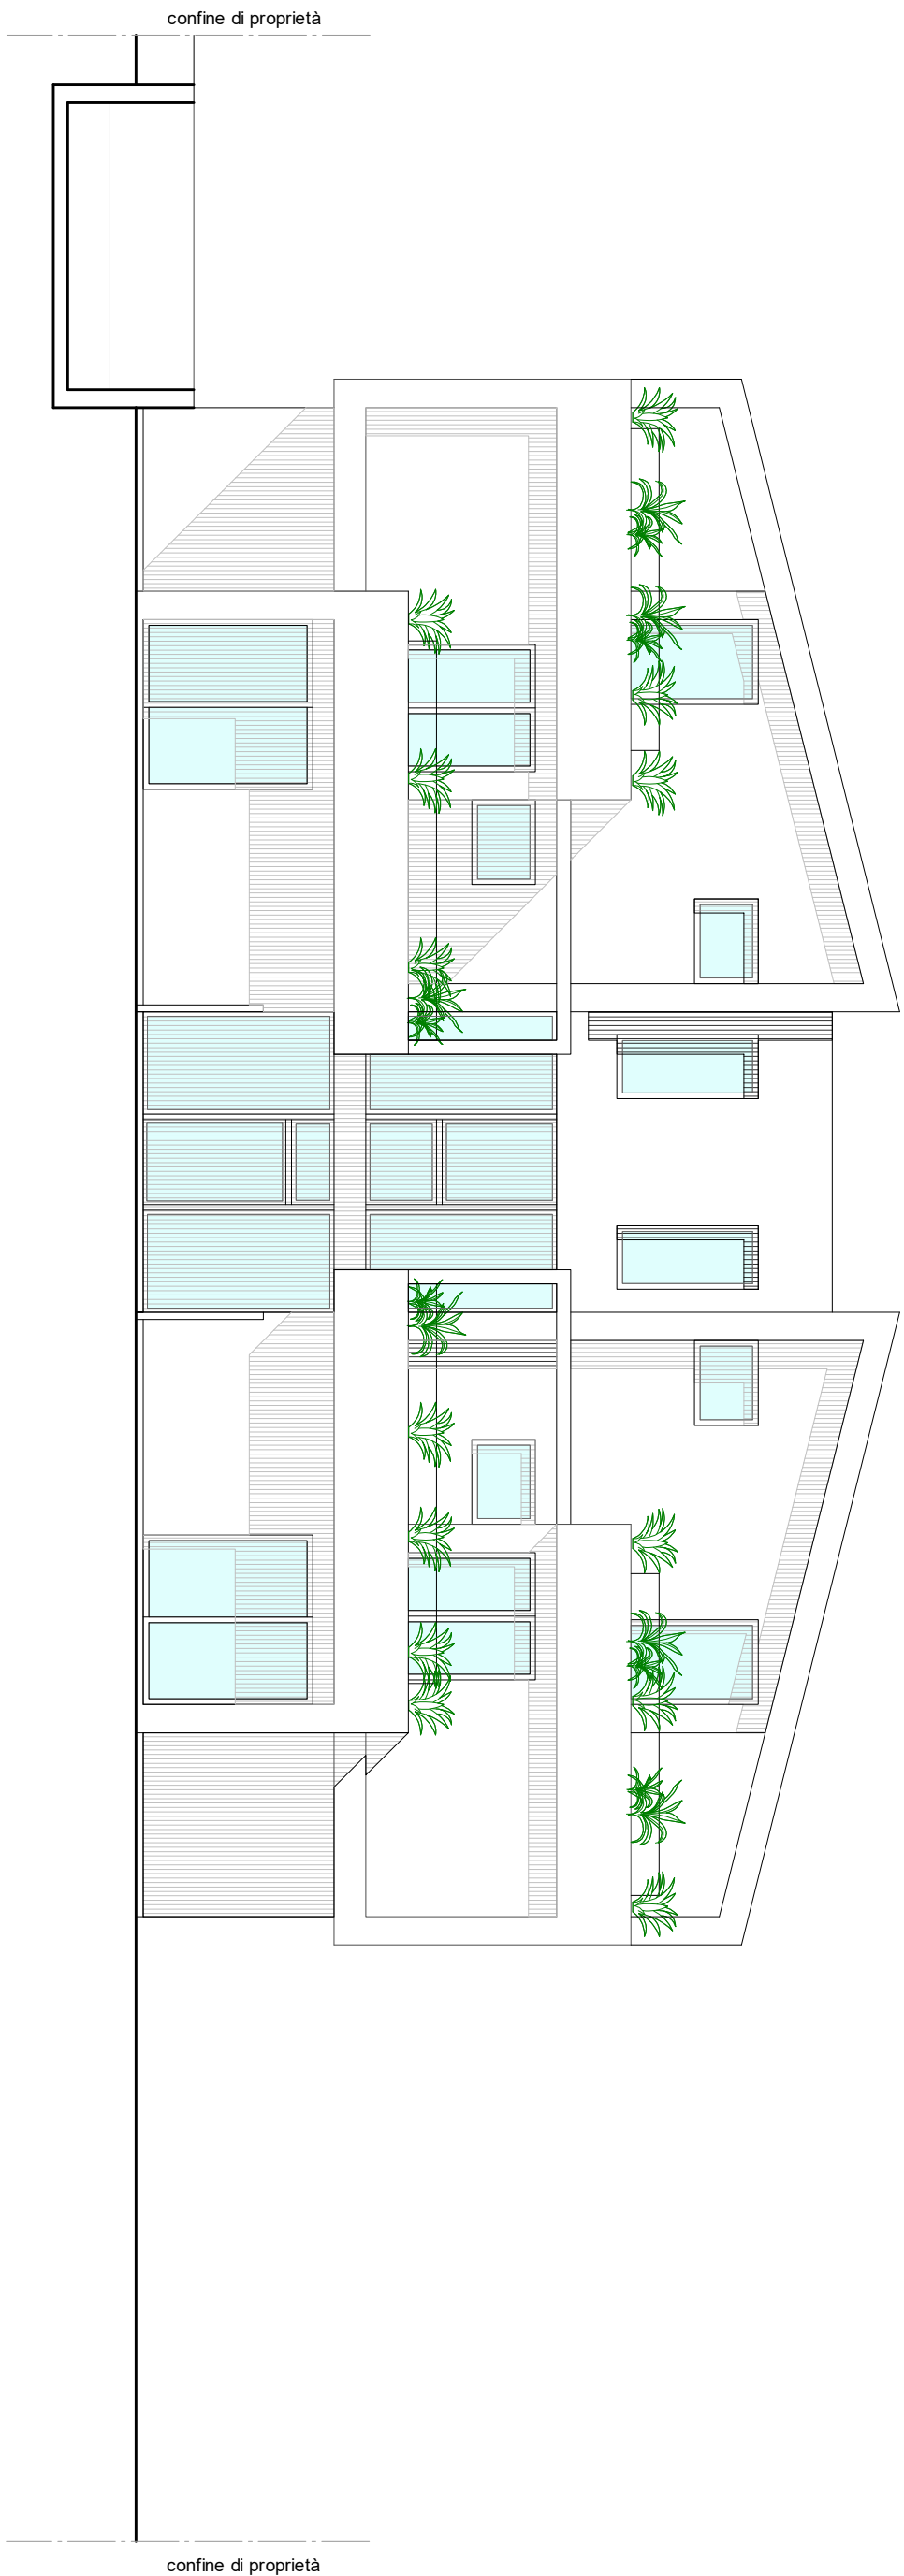

**PROSPETTO OVEST**

confine di proprietà

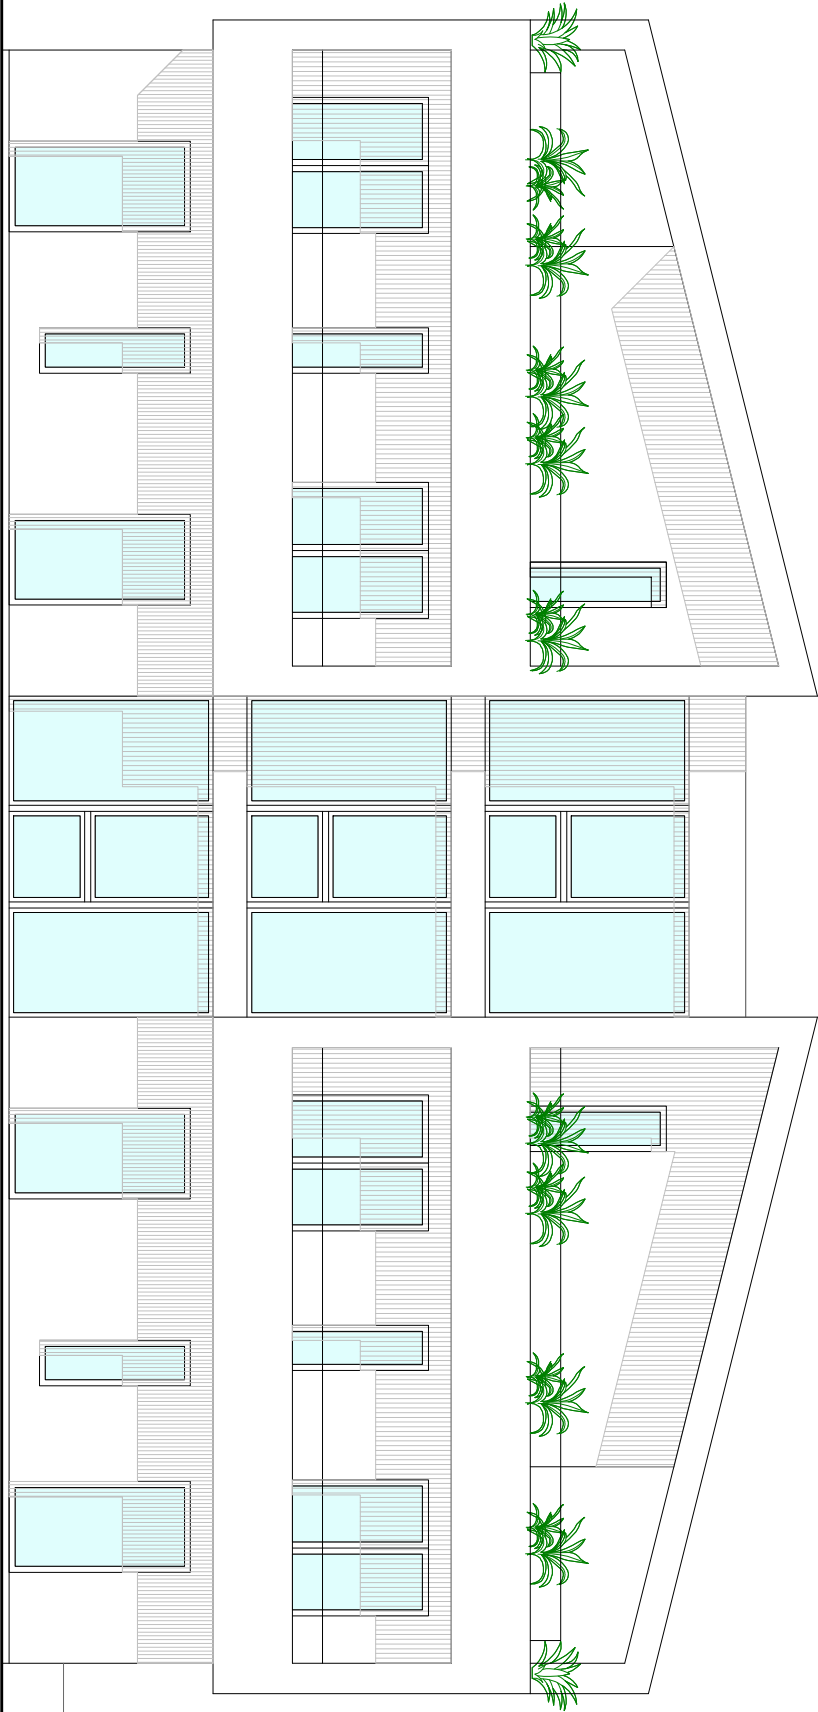


confine di proprietà

**PROSPETTO EST**

# PIANO TERRA

A

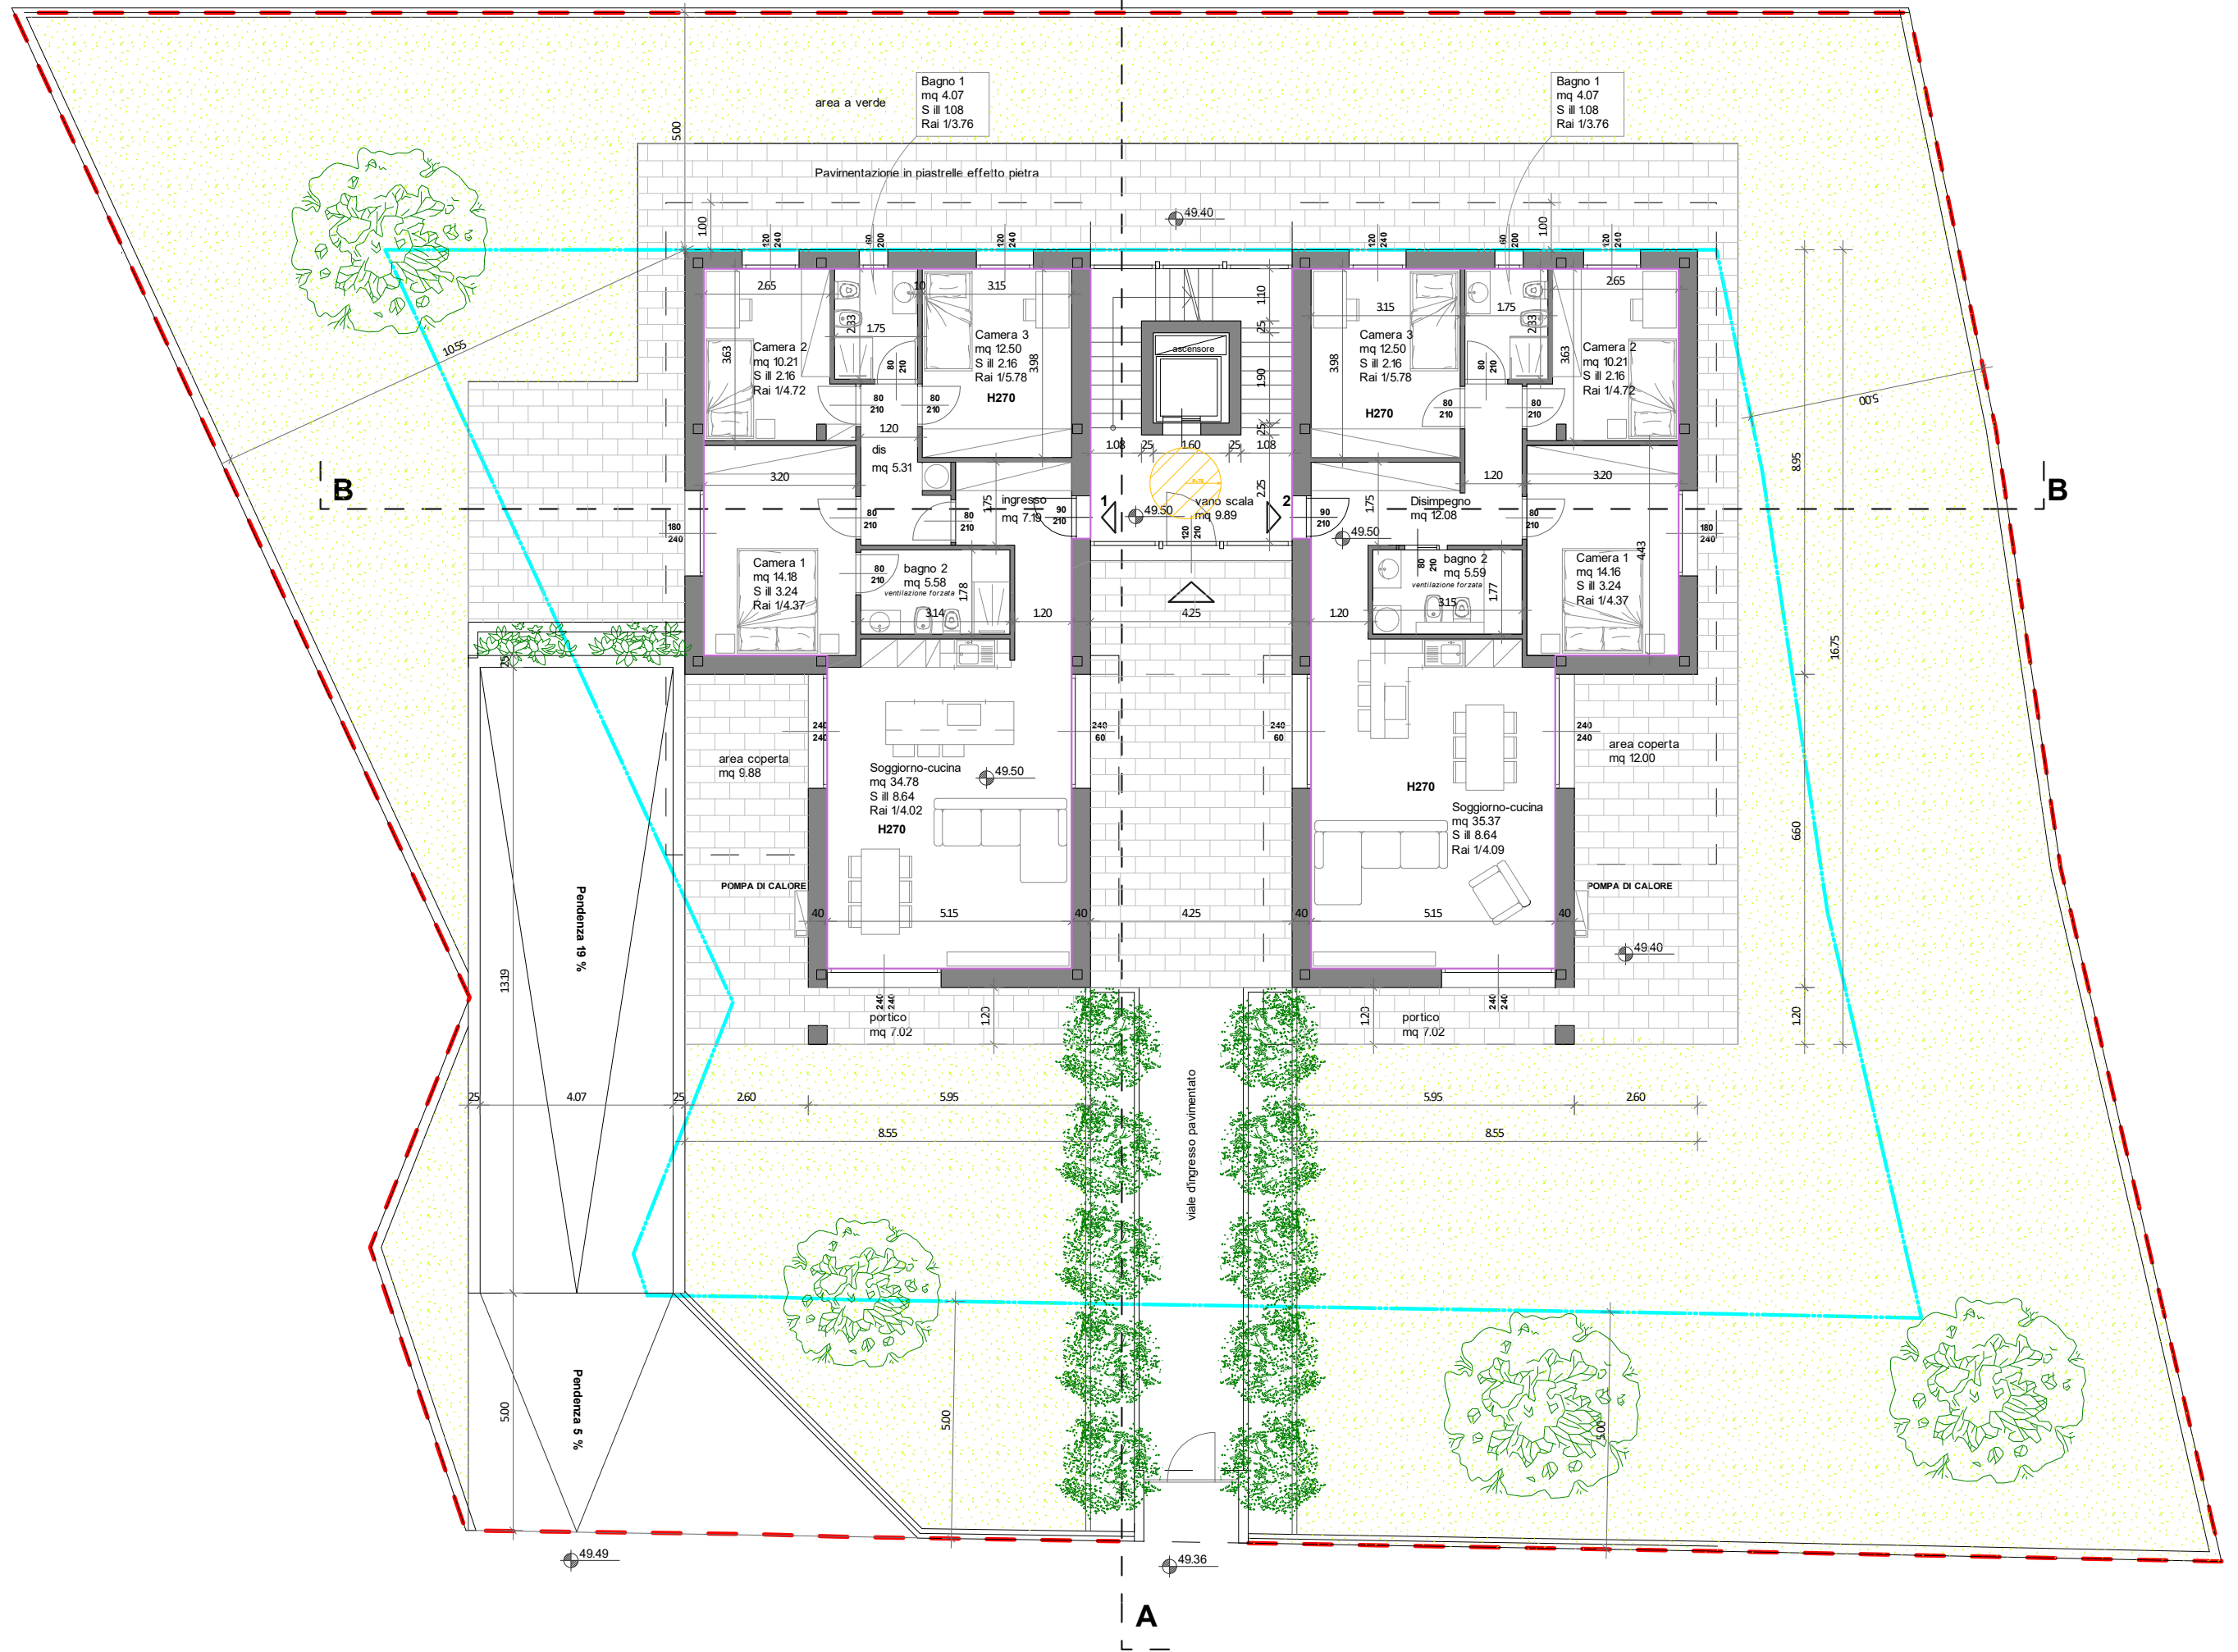

B

B

A